
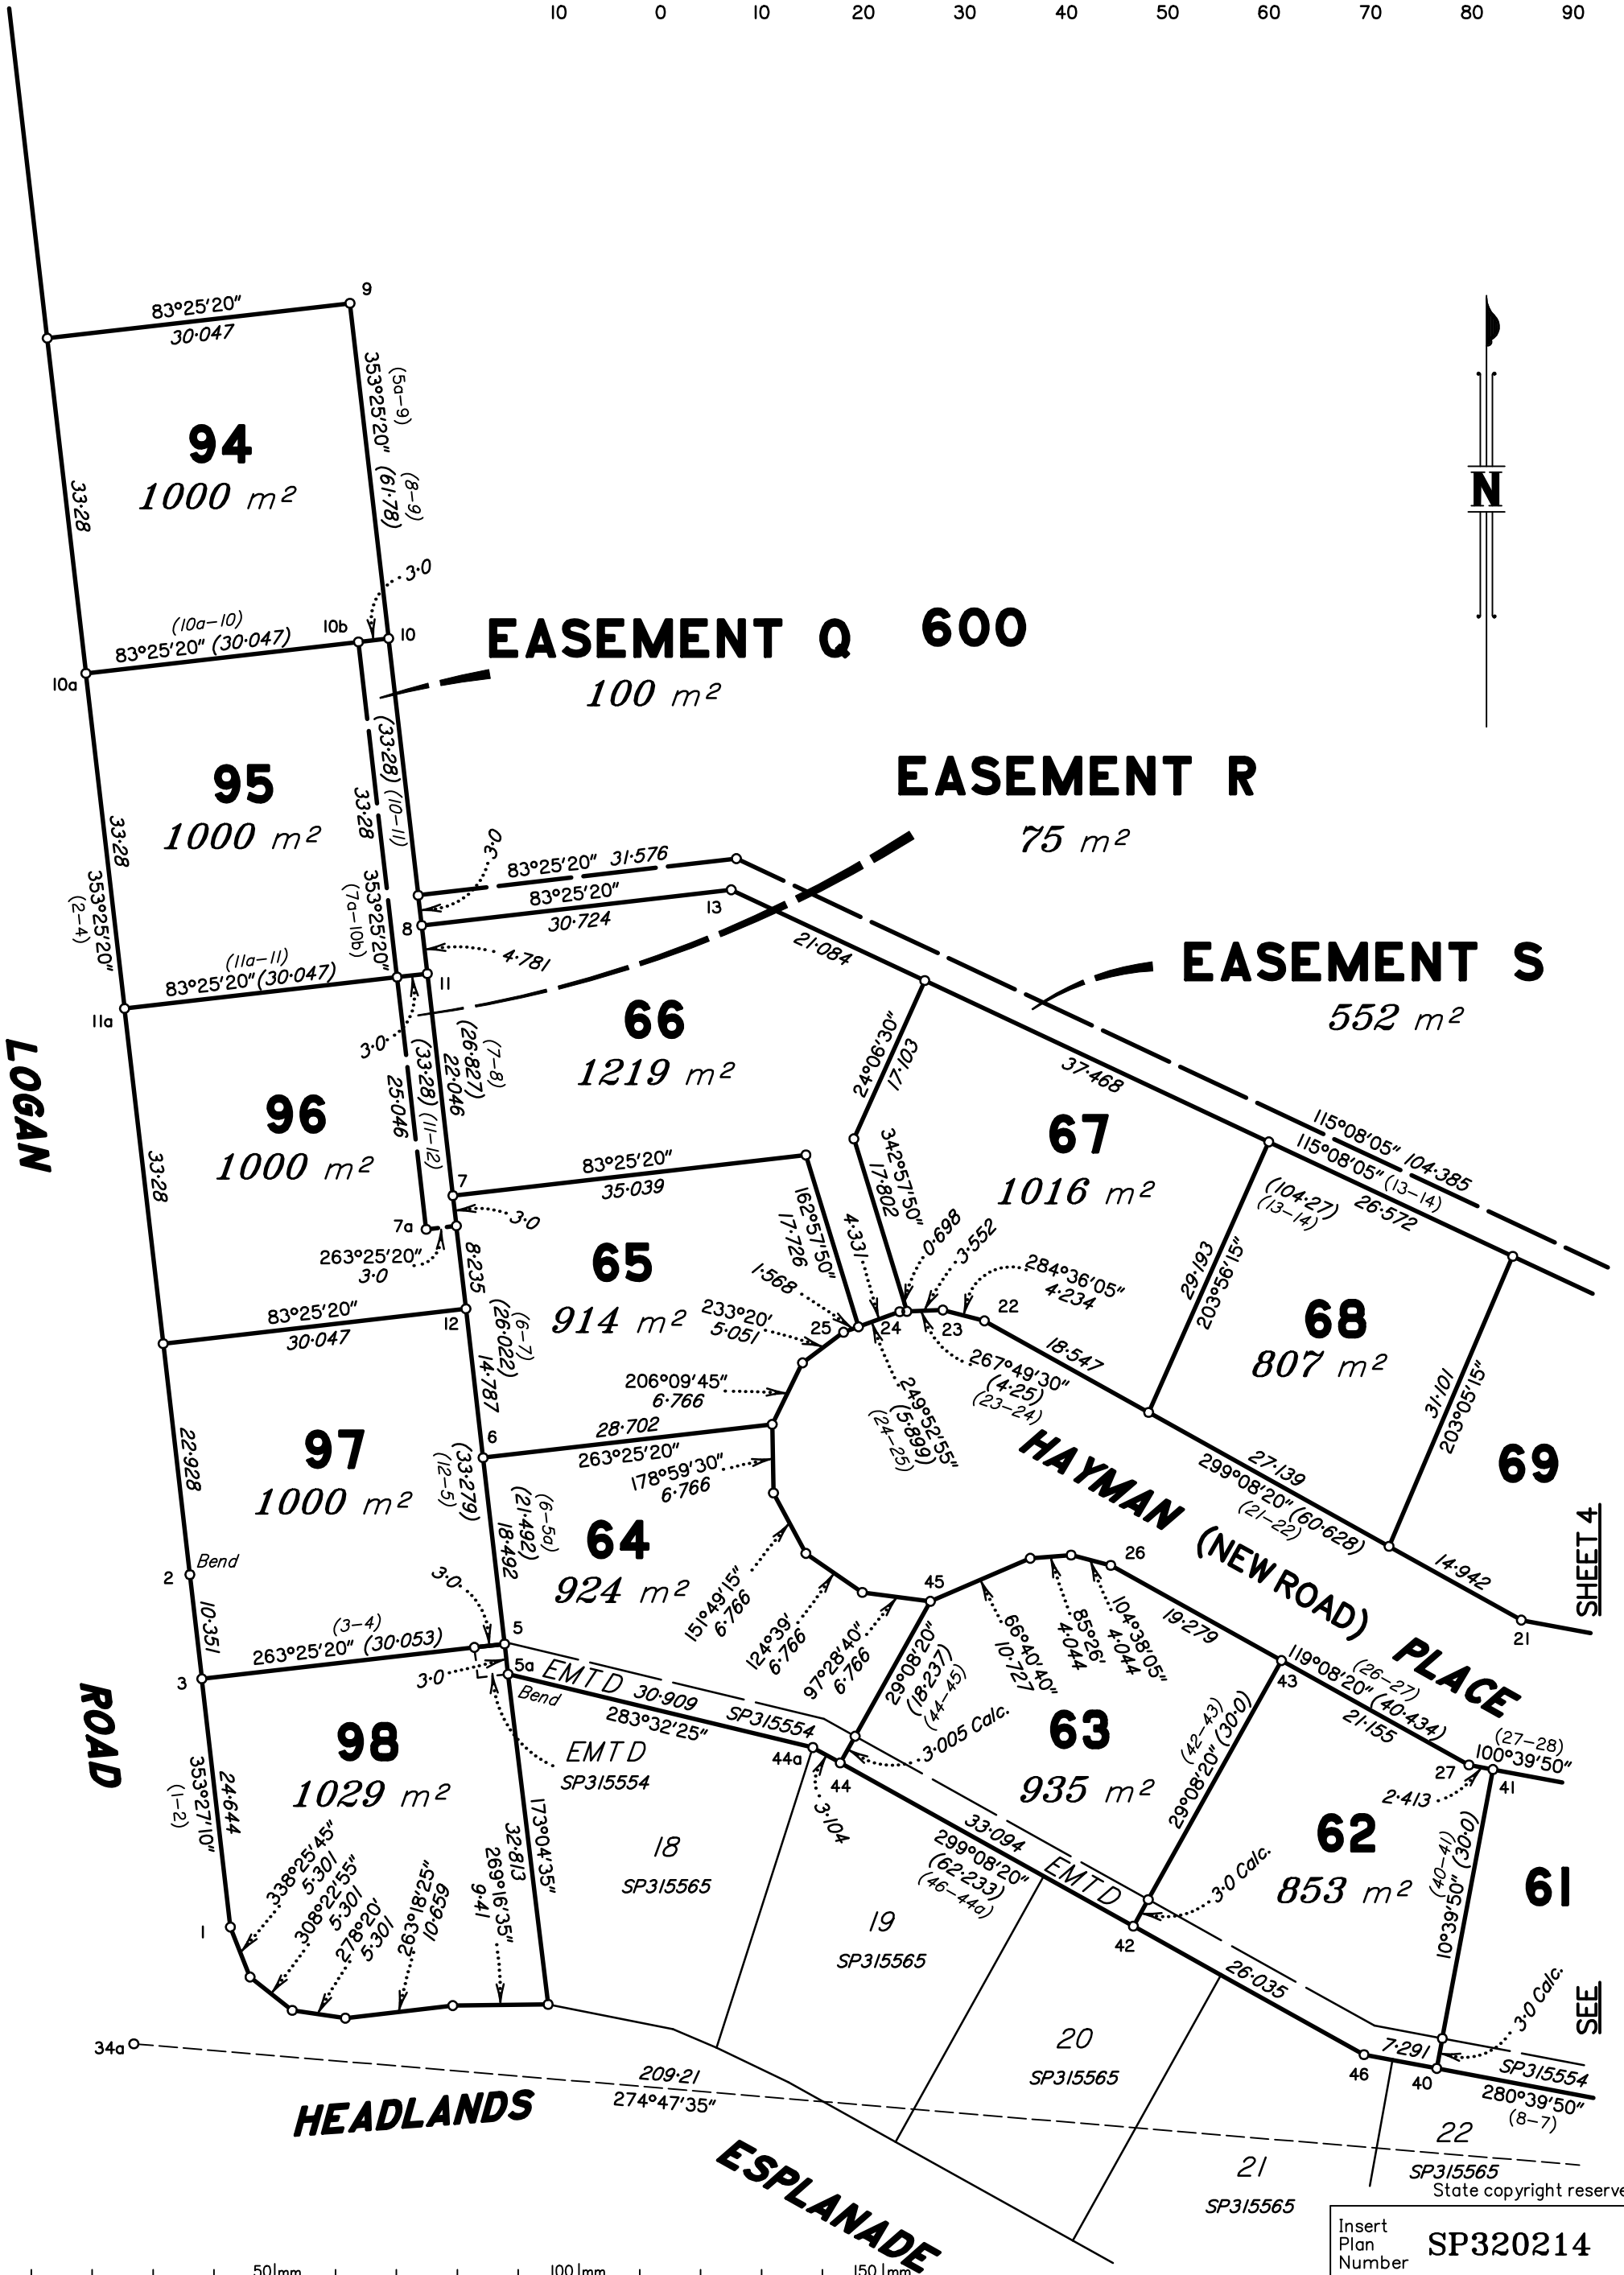


Scale 1:600 - Lengths are in Metres.

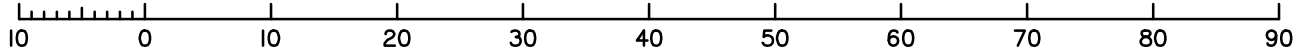



SHEET 4

SEE

Insert Plan Number SP320214
State copyright reserved.

SEE SHEET 5

Scale 1:600 - Lengths are in Metres.

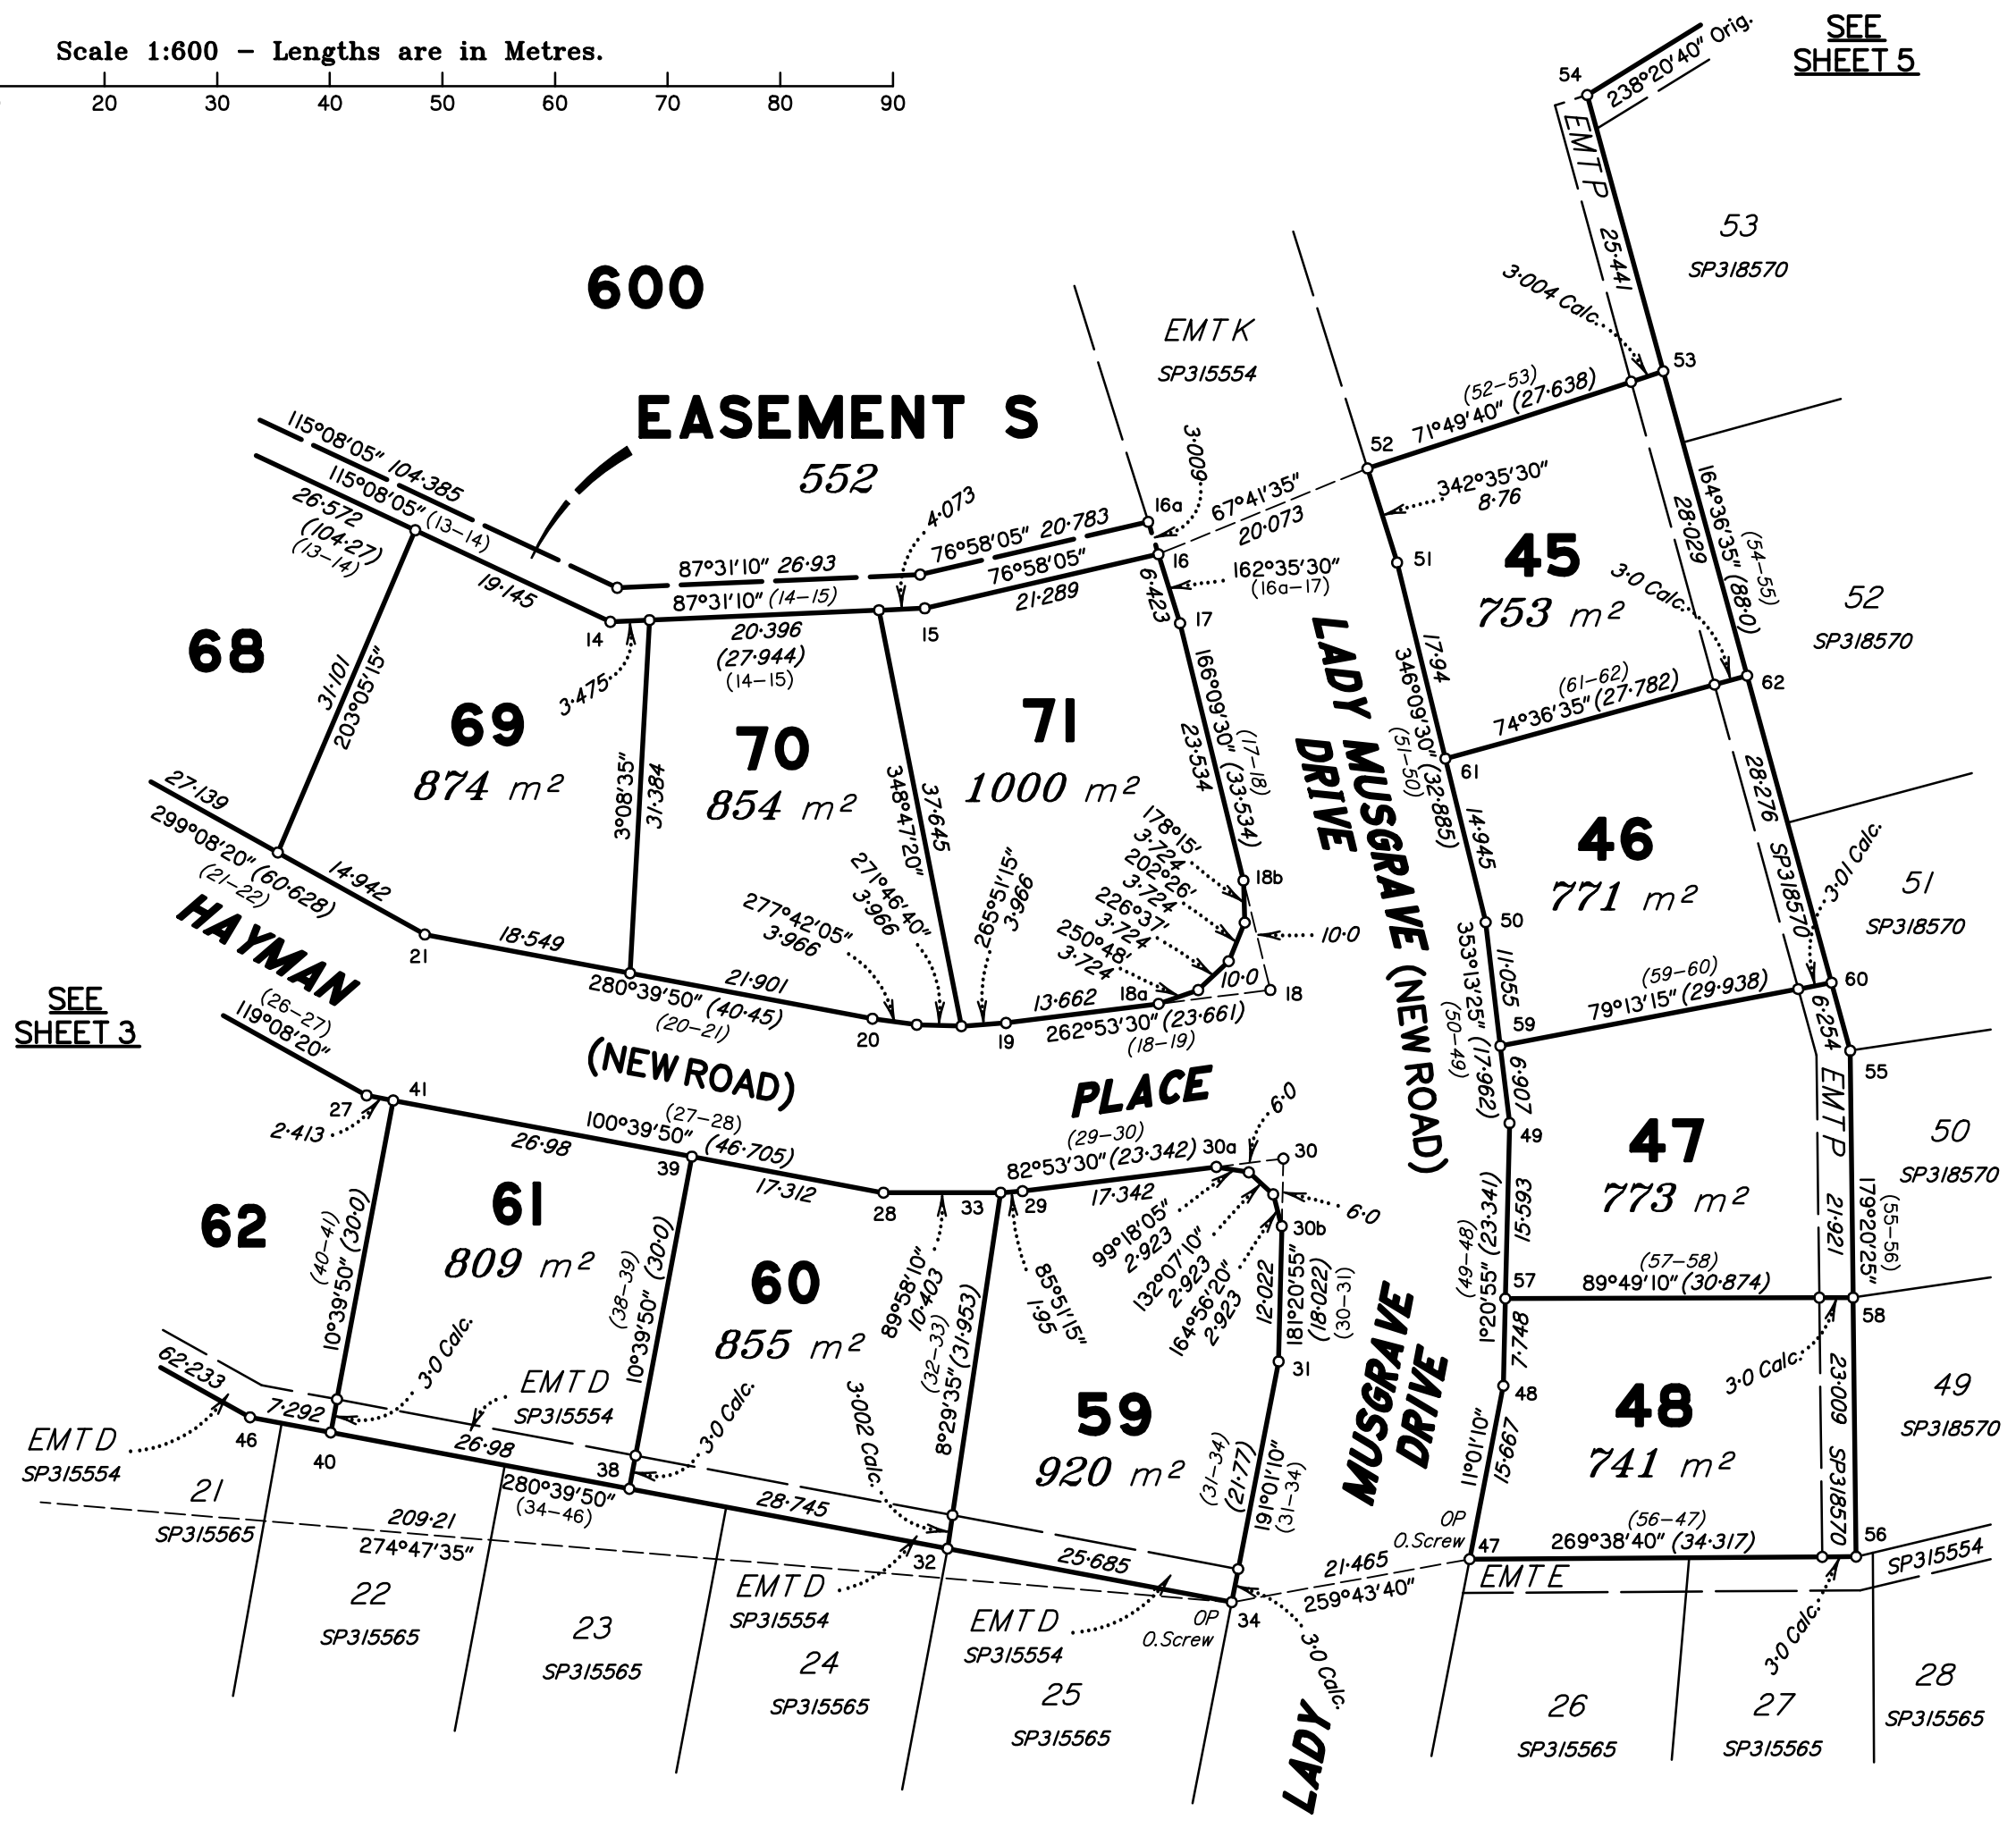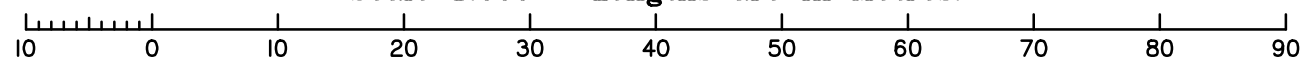

SEE SHEET 3

Insert
Plan
Number
SP320214
State copyright reserved.