


Scale 1:500 - Lengths are in Metres.

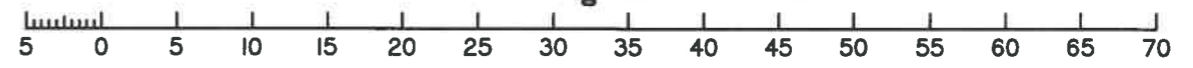


EASEMENT T

EASEMENT U

EASEMENT V

EASEMENT W

EASEMENT X

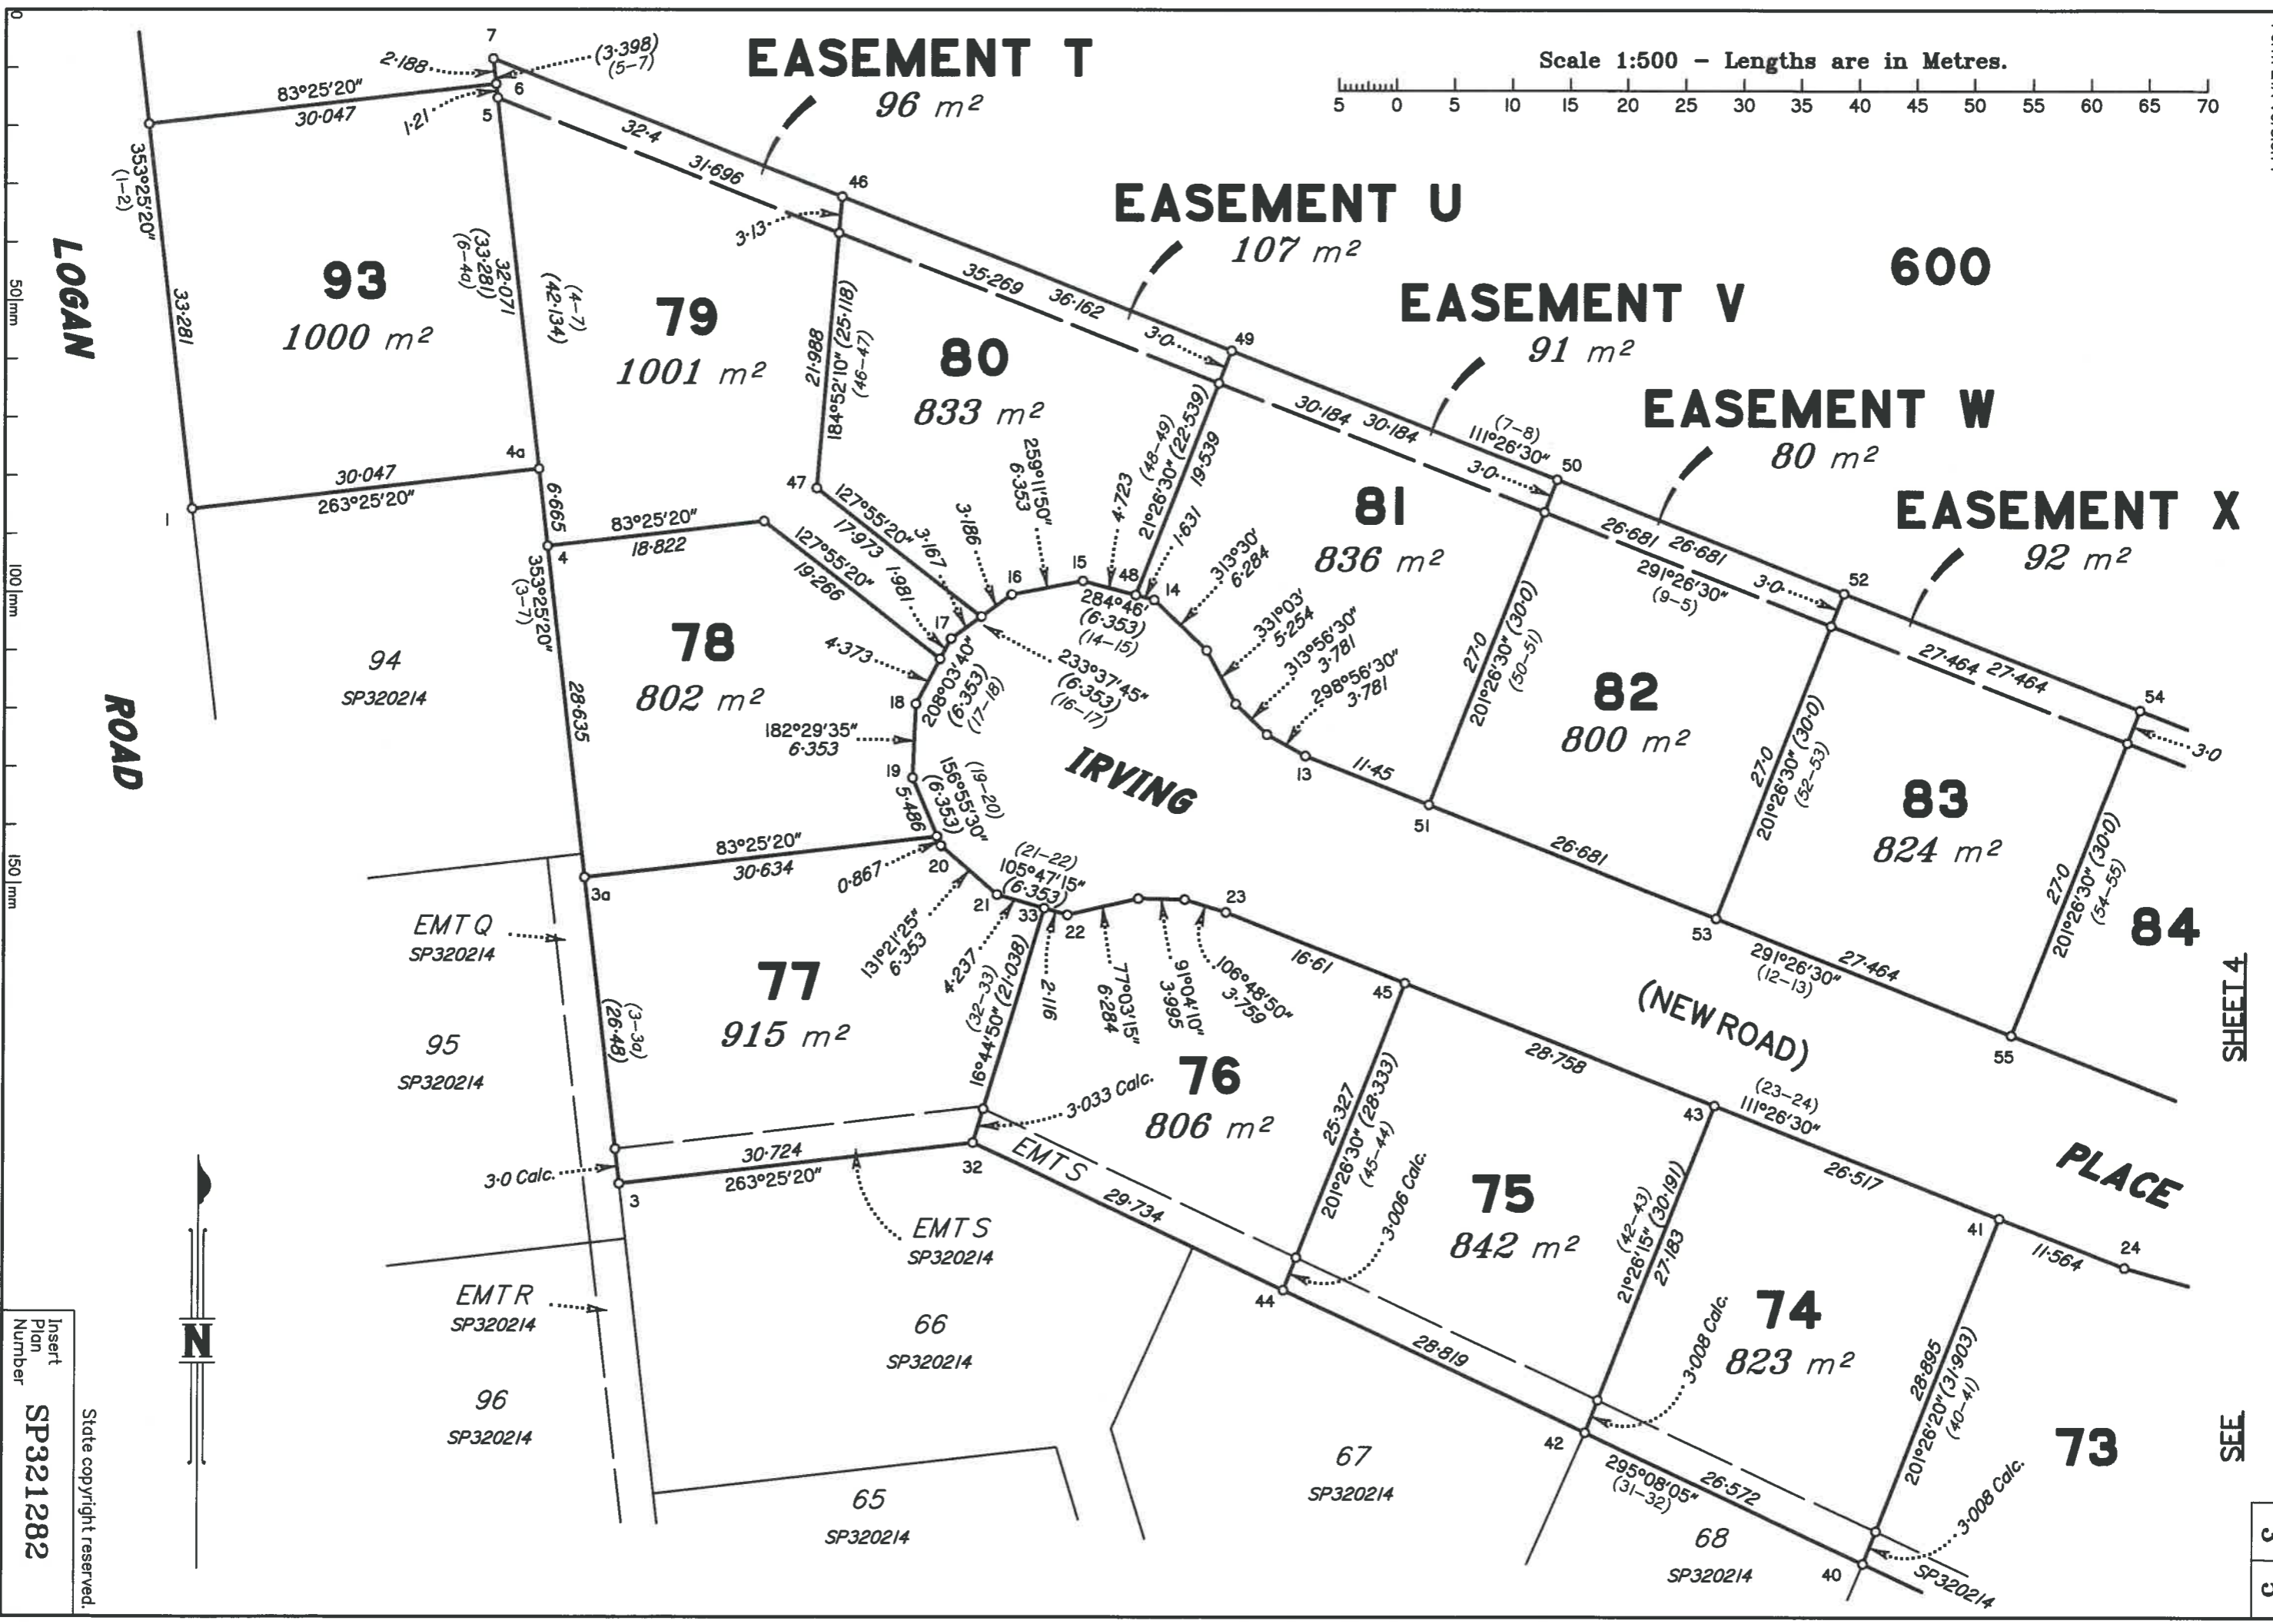

LOGAN ROAD

IRVING PLACE

ADDITIONAL SHEET SHEET 4


SEE



Insert Plan Number
SP321282

State copyright reserved.

Scale 1:500 - Lengths are in Metres.

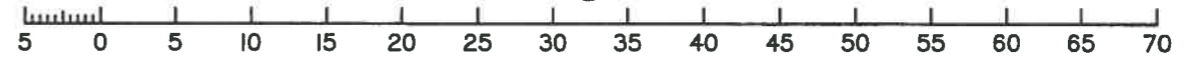

EASEMENT X

EASEMENT Y

600

600

SHEET 3

SEE SHEETS

SEE

50 mm
100 mm
150 mm

EMTK
SP315554

83

84

43
809 m²

44
715 m²

53
SP318570

52
SP318570

IRVING

(NEW ROAD)

PLACE

LADY MUSGRAVE DRIVE
(NEW ROAD)

74

73
900 m²

72
907 m²

45
SP320214

EMTS
295°08'05" (31-32)
26-572

68
SP320214

69
SP320214

70
SP320214

71
SP320214

EMTS
SP320214

75 m²

865 m²

900 m²

907 m²

83

84

43

44

53

52

74

73

72

45

68

69

70

71

EMTS

Insert
Plan
Number
SP321282

State copyright reserved.

